
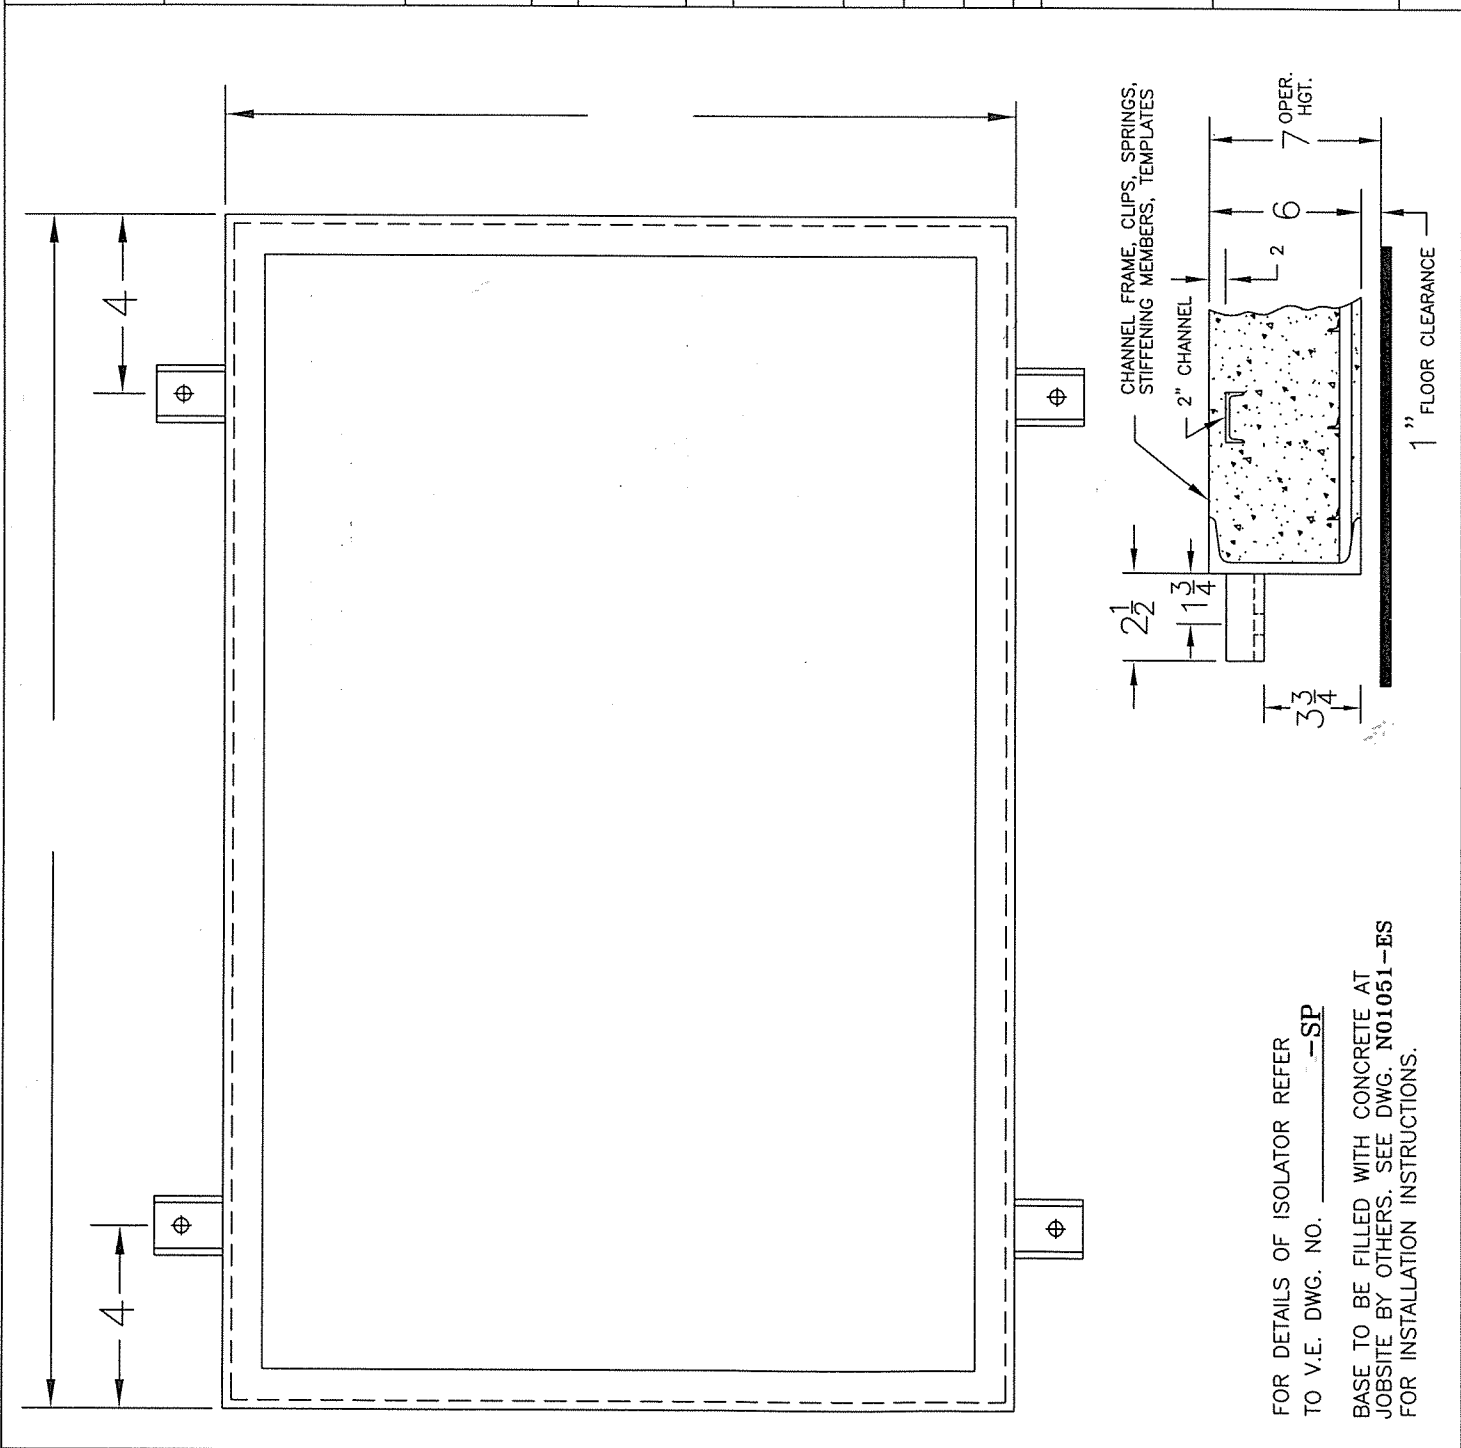


STIFFENING SCHEDULE	
PCS.	LG.
PCS.	LG.
1"x1"4	
WEIGHT DATA	
WEIGHT OF CONCRETE	#
WEIGHT OF EQUIPMENT	#
WEIGHT OF FRAME, } BARS & TEMPLATES }	#
TOTAL WEIGHT	#
SPRING ISOLATORS	
BASE REQ'D.	
TAG:	
PUMP:	
MOTOR FRAME	MOTOR H.P.
EQUIP. RPM 1750	APPROX. DEFL
EFFICIENCY. 98%	1.0"
NO.	REVISION
NO.	DATE
<b>VIBRATION ELIMINATOR CO. INC.</b>  15 Dixon Avenue Copiague, NY 11726 TEL. (631)841-4000 FAX (631)841-0020	
JOB.	
CONTR.	
PO.NO.:	
DWG. NO.	



FOR DETAILS OF ISOLATOR REFER TO V.E. DWG. NO. \_\_\_\_\_ -SP  
 BASE TO BE FILLED WITH CONCRETE AT JOBSITE BY OTHERS. SEE DWG. N01051-ES FOR INSTALLATION INSTRUCTIONS.

Drawn: L.R. Checked: \_\_\_\_\_ Date: \_\_\_\_\_